

TRAFFIC SIGN SCHEDULE

SIGN CODE	QUALITY	SIGN MESSAGE	REMARK
①	4	TOW-AWAY NO STOPPING ANYTIME	
②	2	STOP HERE ON RED	
③	1	PED-XING	
④	1	LEFT TURN ON LEFT ARROW ONLY	+ R7
⑤	3	BIKE LANE/ END OF STREETS	
⑥	3	STREET NAME SIGN	(BLACK/ON WHITE)
⑦	2	MAST ARM STREET NAME	(WHITE/ON GREEN)
⑧	1	SPECIAL OVERHEAD SIGN	STREET GUIDE SIGN
⑨	2	RIGHT LANE MUST TURN RIGHT	
⑩	4	BIKE/ TRACK XING	(BLACK/ON YELLOW)
⑪	1	RAILROAD XING	
⑫	1	BRIDGE	
⑬	2	2-TRACKS	
⑭	1	SPECIAL BIKE SIGN	
⑮	2	SPECIAL LANE ASSIGNMENT SIGN	ILLINOIS BRIDGE LAGOON

NOT IN CONTRACT

NO.	DATE	DESCRIPTION	BY	APP.
TABLE OF REVISIONS				
CHECK WITH TRACING TO SEE IF YOU HAVE LATEST REVISION				

REFERENCE INFORMATION & FILE NO. OF SURVEYS



DEPARTMENT OF PARKING AND TRAFFIC
 DIVISION OF TRAFFIC ENGINEERING
 CITY AND COUNTY OF SAN FRANCISCO





DESIGNED: DATE:	APPROVED:	SCALE:
AW 3/06	<i>Daniel Orellana</i> 3/30/2006	1" = 20'
DRAWN: DATE:	SECTION ENGINEER (DATE)	SHEET OF SHEETS
AW 3/06		
CHECKED: DATE:	DEPARTMENT DIRECTOR AND CITY TRAFFIC ENGINEER (DATE)	OF
AH 3/06	<i>Paula Heck</i>	

PORT OF SAN FRANCISCO
 ILLINOIS STREET BRIDGE SOUTH APPROACH
 PAVEMENT DELINEATION AND SIGNING PLAN

CONTRACT NO. 2709
 DRAWING NO. TS-3
 FILE NO.
 REV. NO.

MATCHLINE "A-1" SEE DWG TS-3

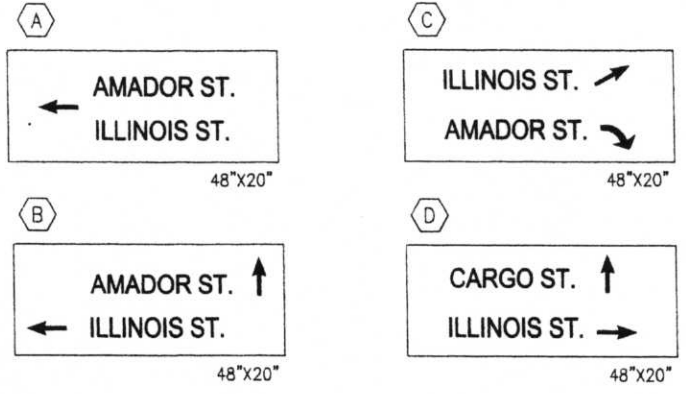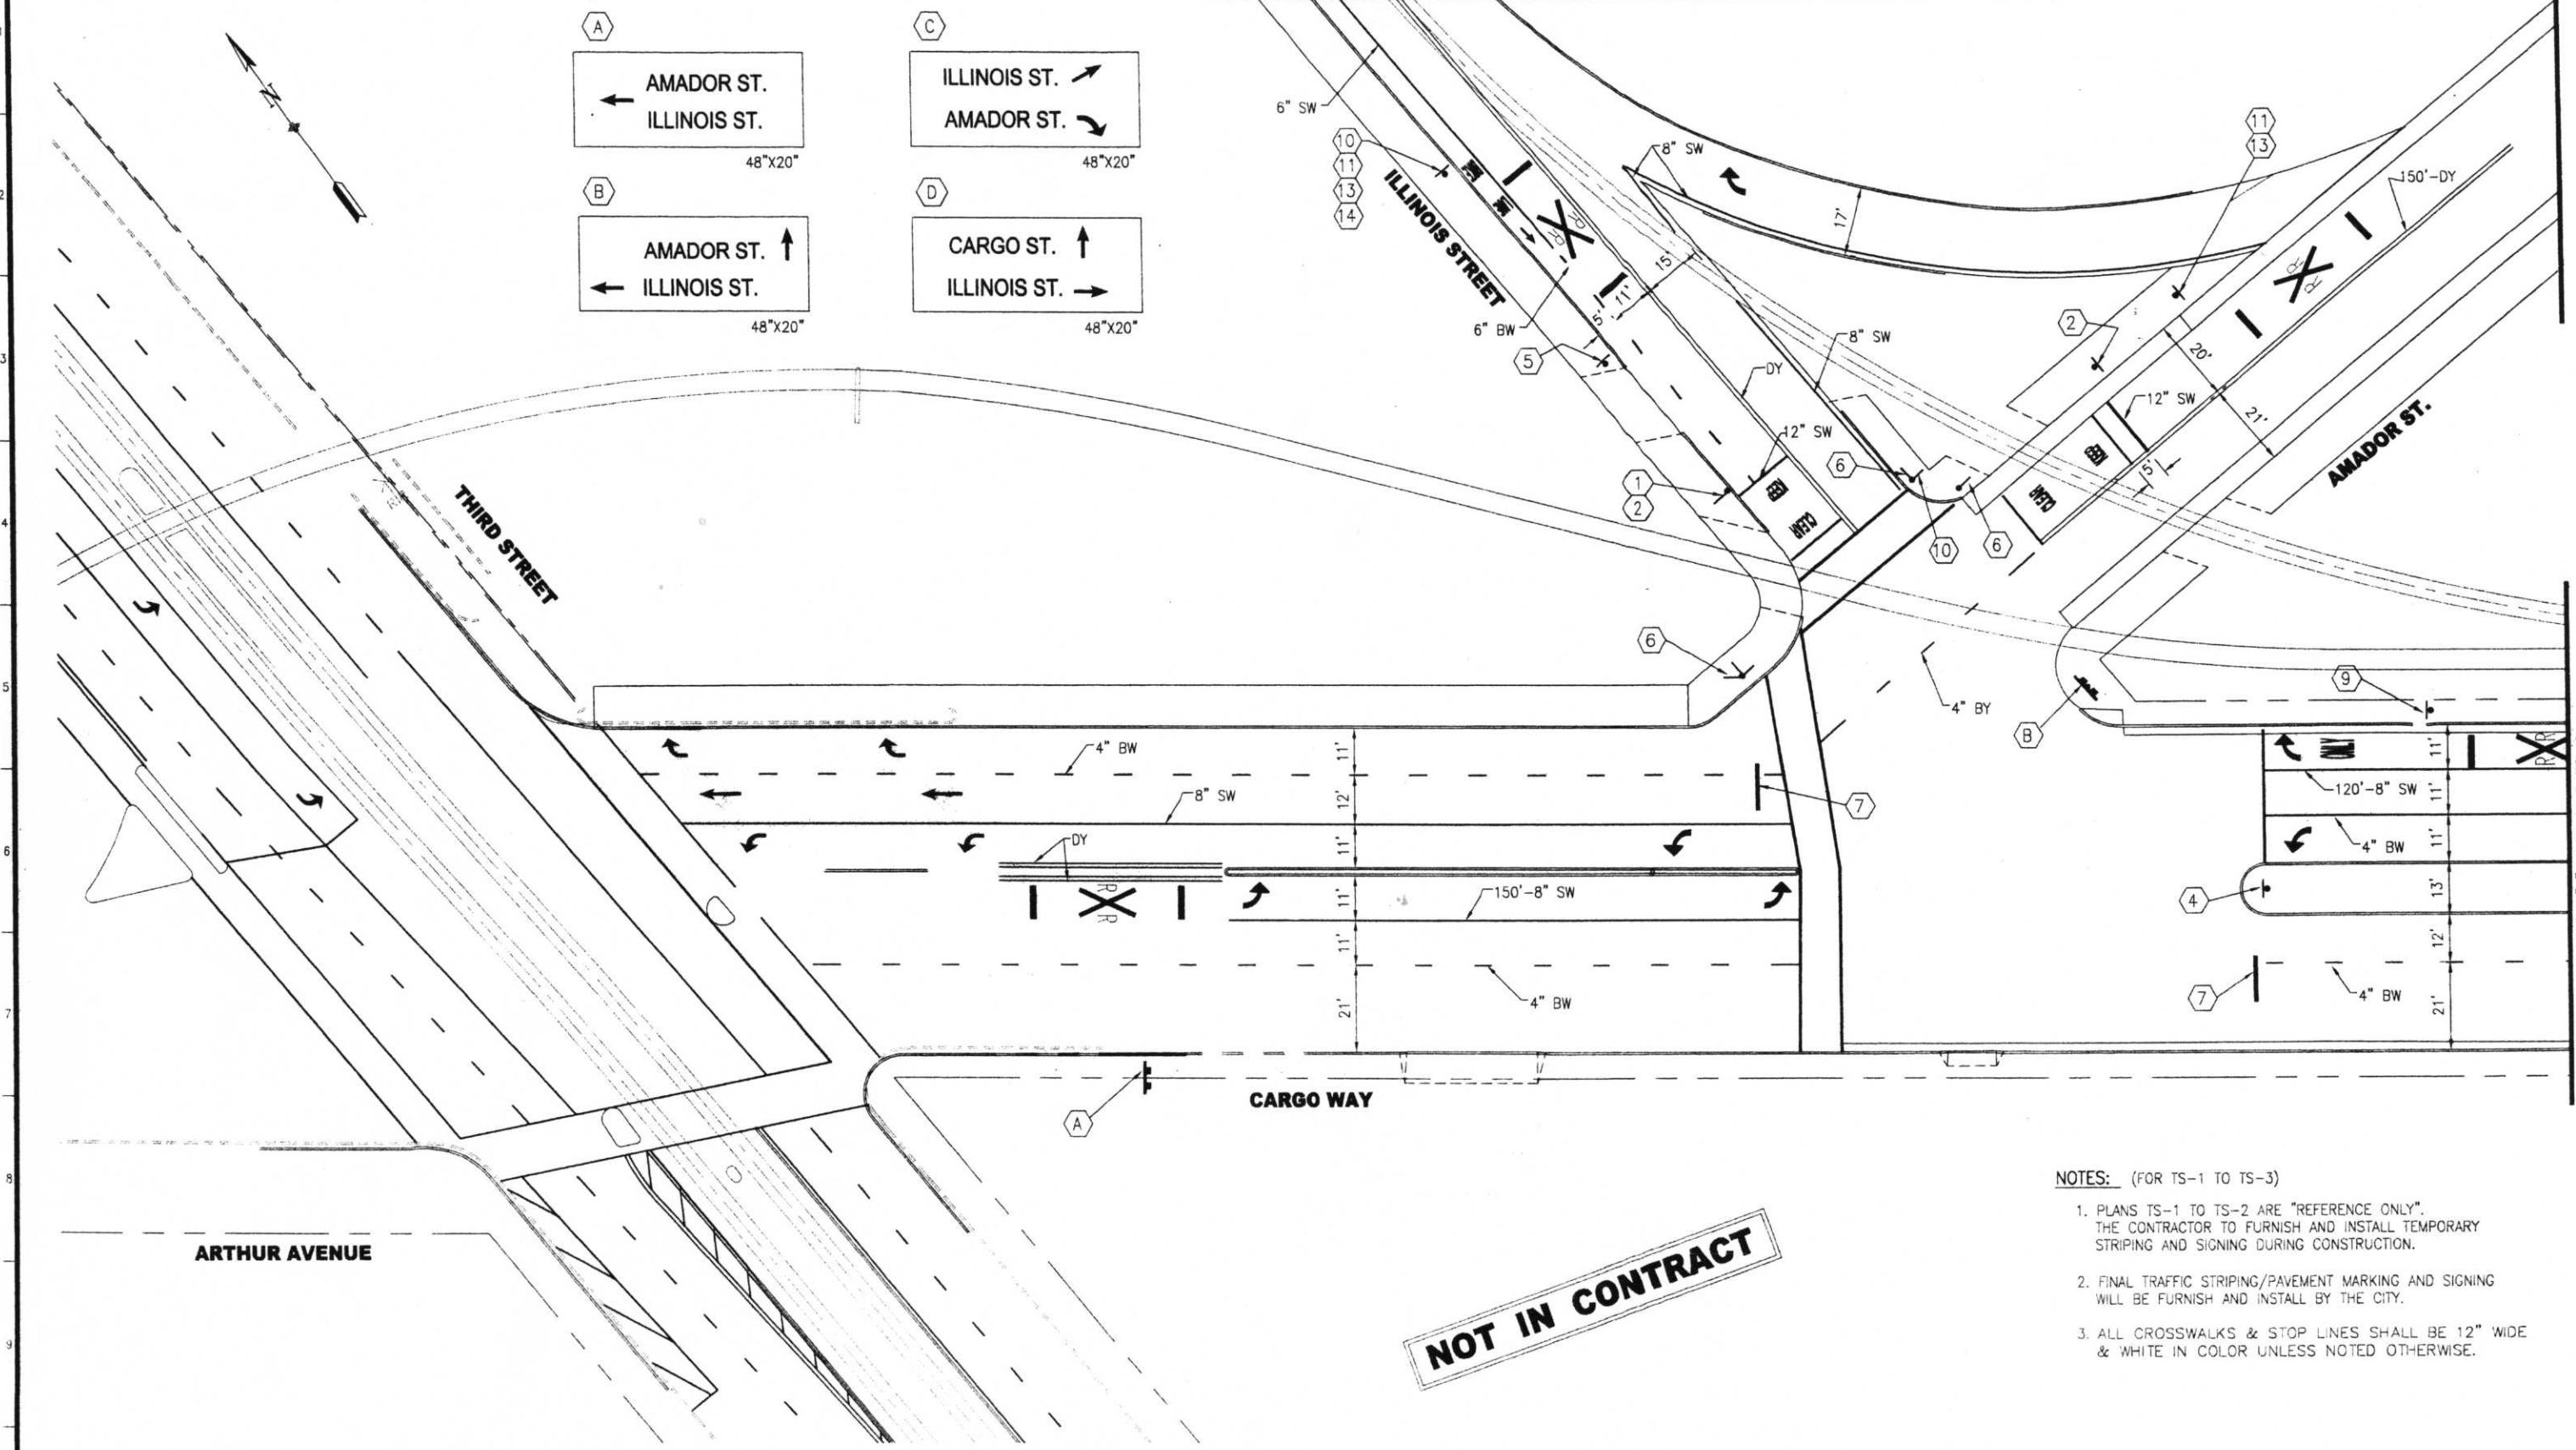


NOT IN CONTRACT

- NOTES: (FOR TS-1 TO TS-3)
1. PLANS TS-1 TO TS-2 ARE "REFERENCE ONLY". THE CONTRACTOR TO FURNISH AND INSTALL TEMPORARY STRIPING AND SIGNING DURING CONSTRUCTION.
 2. FINAL TRAFFIC STRIPING/PAVEMENT MARKING AND SIGNING WILL BE FURNISH AND INSTALL BY THE CITY.
 3. ALL CROSSWALKS & STOP LINES SHALL BE 12" WIDE & WHITE IN COLOR UNLESS NOTED OTHERWISE.

NO.	DATE	DESCRIPTION	AW	AH
1	8-5-05	90 - PCQ #4		

TABLE OF REVISIONS
CHECK WITH TRACING TO SEE IF YOU HAVE LATEST REVISION

REFERENCE INFORMATION & FILE NO. OF SURVEYS

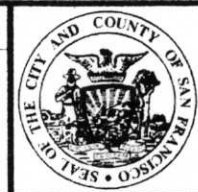

DEPARTMENT OF PARKING AND TRAFFIC
DIVISION OF TRAFFIC ENGINEERING
CITY AND COUNTY OF SAN FRANCISCO




DESIGNED: DATE:	APPROVED:	SCALE:
AW 3/06	<i>Francisco H. Heredia</i> 3/24/06	1" = 20'
DRAWN: DATE:	SECTION ENGINEER DATE:	SHEET OF SHEETS
AW 3/06	<i>Francisco H. Heredia</i> 3/24/06	OF
CHECKED: DATE:	DEP. DIRECTOR AND DATE:	
AH 3/06	<i>Francisco H. Heredia</i> 3/24/06	

PORT OF SAN FRANCISCO
ILLINOIS STREET BRIDGE SOUTH APPROACH
PAVEMENT DELINEATION AND SIGNING PLAN

CONTRACT NO.	2709
DRAWING NO.	TS-1
FILE NO.	
REV. NO.	

MATCHLINE "A", SEE DWG TS-2

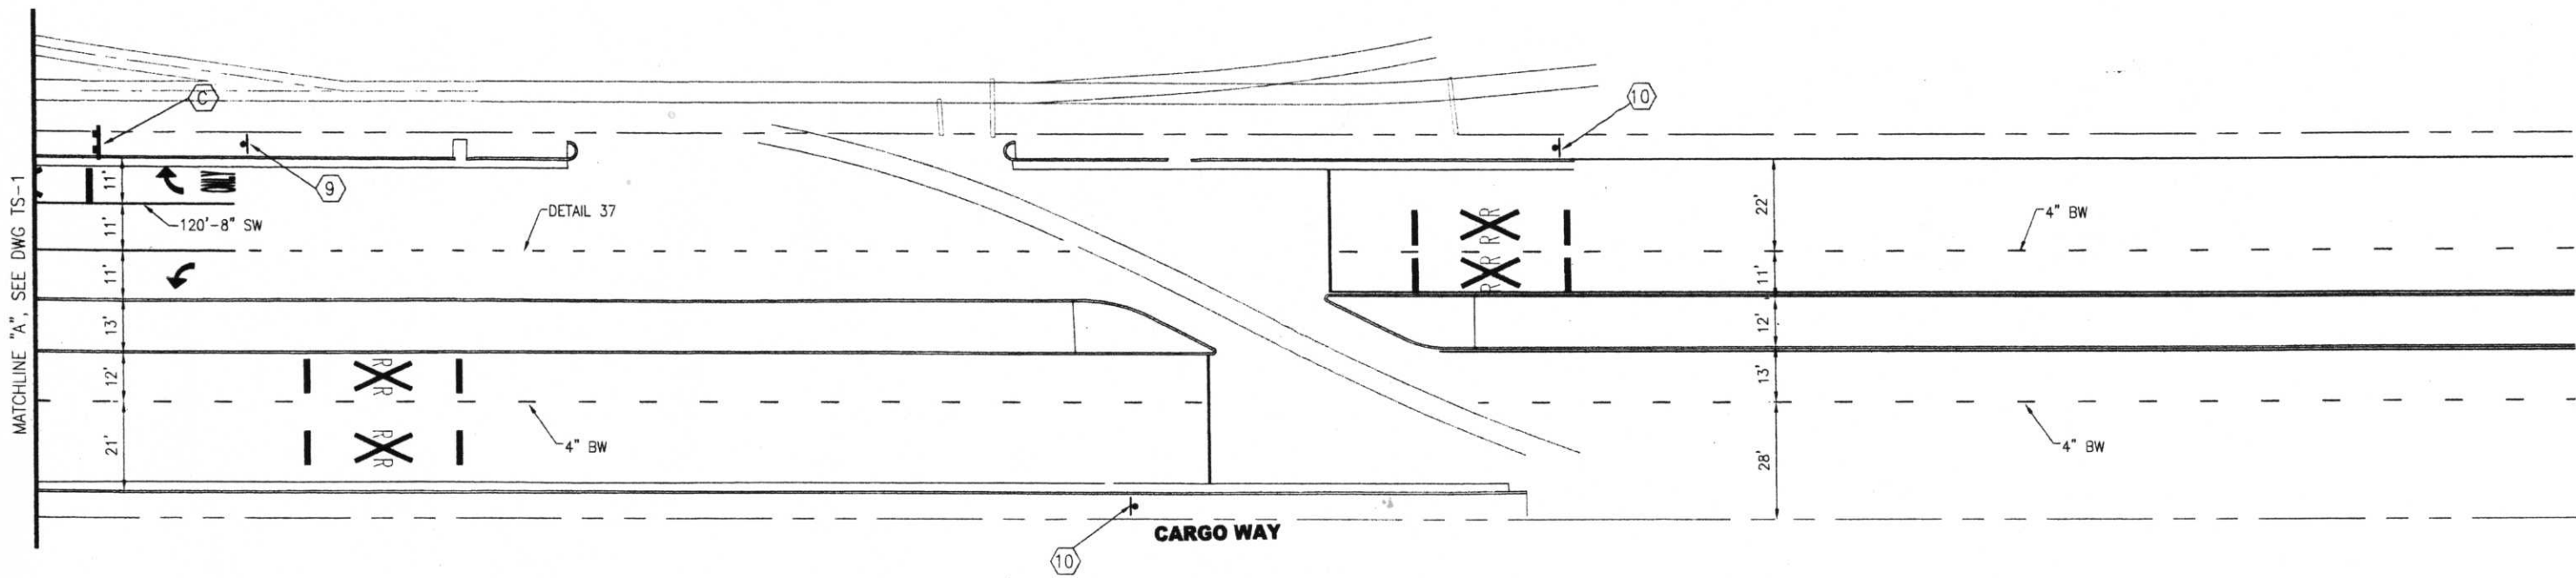

NOT IN CONTRACT

NO.	DATE	DESCRIPTION	BY	APP.
TABLE OF REVISIONS				
CHECK WITH TRACING TO SEE IF YOU HAVE LATEST REVISION				

REFERENCE INFORMATION
& FILE NO. OF SURVEYS



DEPARTMENT OF PARKING AND TRAFFIC
 DIVISION OF TRAFFIC ENGINEERING
 CITY AND COUNTY OF SAN FRANCISCO



DESIGNED:	DATE:	APPROVED:	SCALE:
AW	3/06	<i>Daniel Chellapa</i> 3/24/2006	1" = 20'
DRAWN:	DATE:	SECTION ENGINEER	DATE:
AW	3/06		
CHECKED:	DATE:	<i>Daniel Chellapa</i> 3/24/2006	SHEET OF SHEETS
AH	3/06	<i>per Jack Flato</i>	OF
		DEP. DIRECTOR AND CITY TRAFFIC ENGINEER	

SCALE:
1" = 20'

PORT OF SAN FRANCISCO
 ILLINOIS STREET BRIDGE SOUTH APPROACH
 PAVEMENT DELINEATION AND SIGNING PLAN

CONTRACT NO.	2709
DRAWING NO.	TS-2
FILE NO.	
REV. NO.	